



October 16, 2018

VIA E-FILING

Kimberly D. Bose
Secretary
Federal Energy Regulatory Commission
888 First Street, N.E.
Washington, DC 20426

Alice Falls Hydroelectric Project (FERC No. 5867-053)
Supplemental Information to the Pre-Application Document

Dear Secretary Bose:

Alice Falls Hydro, LLC (Alice Falls Hydro), a wholly owned subsidiary of Eagle Creek Renewable Energy, LLC (Eagle Creek), is the licensee and operator of the Alice Falls Hydroelectric Project, FERC No. 5867 (Project), located on the Ausable River in the Hamlet of Keeseville, Clinton and Essex Counties, New York. On September 28, 2018, Alice Falls Hydro electronically filed with the Federal Energy Regulatory Commission (FERC or Commission) the Notice of Intent to File a License Application (NOI) and accompanying Pre-Application Document (PAD) for the Project.

Subsequent to filing the PAD, Alice Falls Hydro obtained, via a FERC eLibrary request, these additional documents available only on microfilm, which had not been available at the time of the PAD filing. Accordingly, Alice Falls Hydro is filing the following information to update and/or supplement information provided in the PAD, as follows:

- Attachment A provides the 1993 Exhibit F and replaces the 1992 Exhibit F documents provided in Appendix H (CEII) of the PAD. Attachment A also provides the Single Line Drawing which is the same as that provided in the PAD filing.
- Attachment B provides the 1993 Exhibit G and replaces the Exhibit G document provided in Appendix E of the PAD. Note the figures in the PAD denote the 1990 Exhibit G Project boundary. These figures will be updated in the draft and final license application filings to denote the 1993 Exhibit G project boundary.
- Attachment C provides the Alice Falls Project 401 Water Quality Certificate issued by the New York State Department of Environmental Conservation (NYSDEC) on September 19, 1983. Note that the PAD (page 4-13) incorrectly states the date of issuance as September 19, 1984. This date will be corrected in the draft and final license application filings.

Exhibit F (Attachment A) is Critical Energy Infrastructure Information (CEII) as defined by the Commission at 18 CFR § 388.113(c), and this information has been removed from the public version of the PAD. In accordance with the Commission's filing guidelines, all CEII is included in a separate volume (Volume II) that has been clearly labeled as CEII. Alice Falls Hydro respectfully requests that this information be accorded treatment as CEII, as it consists of Project facility and other information relating to the "production, generation, transportation, transmission, or distribution of energy" (18 CFR § 388.113(c)).

Should you have any questions or comments related to the NOI, PAD, or any other information presented above, please contact me at 973-998-8400 or at michael.scarzello@eaglecreekre.com.

Sincerely,



Michael Scarzello
Director

cc: Distribution List
Susan Giansante, Eagle Creek Renewable Energy, LLC
Robert Gates, Eagle Creek Renewable Energy, LLC
Karen Klosowski, Kleinschmidt
Katie Sellers, Kleinschmidt

Enclosed:

Attachment A 1993 Exhibit F (CEII)
Attachment B 1993 Exhibit G
Attachment C Alice Falls Project 1983 401 Water Quality Certification

Federal Governmental Agencies

John Eddins
Archaeologist/Program Analyst
Advisory Council on Historic Preservation
Office of Federal Agency Programs
401 F Street NW, Suite 308
Washington, DC 20001-2637
jeddings@achp.gov

Bruce Maytubby
Bureau of Indian Affairs, U.S. Department
of the Interior
Eastern Regional Office
545 Marriott Drive, Suite 700
Nashville, TN 37214
Bruce.Maytubby@bia.gov

Michael Penpony
National Oceanic and Atmospheric
Administration
Greater Atlantic Regional Fisheries Office
55 Great Republic Drive
Gloucester, MA 01930-2276
Michael.Penpony@noaa.gov

Joseph Seebode
Deputy District Engineer
U.S. Army Corps of Engineers, New York
District
26 Federal Plaza
New York, NY 10278-0090

Andrew Raddant
Regional Environmental Officer
U.S. Department of the Interior
Office of Environmental Policy and
Compliance, Northeast Region
15 State Street, 8th Floor
Boston, MA 02109
andrew_raddant@ios.doi.gov

Andrew Tittler
Agency Counsel
U.S. Department of the Interior
One Gateway Center
Suite 612
Newton, MA 02458
andrew.tittler@sol.doi.gov

Peter Lopez
Deputy Regional Administrator
U.S. Environmental Protection Agency,
Region 2
290 Broadway
New York, NY 10007-1866
lopez.peter@epa.gov

David Stilwell
U.S. Fish and Wildlife Service
New York Field Office, Region 5
3817 Luker Road
Cortland, NY 13045
david_stilwell@fws.gov

Steve Patch
U.S. Fish and Wildlife Service
New York Field Office, Region 5
3817 Luker Road
Cortland, NY 13045
stephen_patch@fws.gov

John Wiley
U.S. Fish and Wildlife Service
New York Field Office, Region 5
3817 Luker Road
Cortland, NY 13045
john_wiley@fws.gov

Andrew Milliken
Complex Manager
U.S. Fish and Wildlife Service
Lake Champlain Fish and Wildlife
Conservation Office
11 Lincoln Street
Essex Junction, VT 05452
andrew_milliken@fws.gov

Kevin Mendik
Environmental Protection Specialist
U.S. National Park Service
15 State Street
Boston, MA 02109

Robert Francis Breault
Center Director
U.S. Geological Survey
New York Water Science Center - Potsdam
Field Office
22 Depot Street
Potsdam, NY 13676
rbreault@usgs.gov

John Spain
Regional Engineer
Federal Energy Regulatory Commission,
Division of Dam Safety and Inspections
New York Regional Office 19
West 34th Street Suite 400
New York, NY 10001-3006
john.spain@ferc.gov

Brian Shumon
FEMA Region Representative
Federal Emergency Management Agency
New York Office
26 Federal Plaza
Room 1337
New York, NY 10278-0002
brian.shumon@fema.dhs.gov

Duncan Hay
National Park Service, Northeast Region
15 State Street
Boston, MA 02109
duncan_hay@nps.gov

State Governmental Agencies

Robert Stegemann
Regional Director
New York State Department of
Environmental Conservation, Region 5
1115 NYS Route 86
PO Box 296
Ray Brook, NY 12977-0296
robert.stegemann@dec.ny.gov

Robert Streeter
Regional Water Engineer
New York State Department of Environmental
Conservation, Region 5
1115 NYS Route 86
PO Box 296
Ray Brook, NY 12977-0296
robert.streeter@dec.ny.gov

Paul Jensen
Regional Wildlife Manager
New York State Department of
Environmental Conservation, Region 5
1115 NYS Route 86
PO Box 296
Ray Brook, NY 12977-0296
paul.jensen@dec.ny.gov

Lance Durfey
Regional Fisheries Manager
New York State Department of
Environmental Conservation, Region 5
1115 NYS Route 86
PO Box 296
Ray Brook, NY 12977-0296
lance.durfey@dec.ny.gov

Marc Migliore
Regional Permit Administrator
New York State Department of
Environmental Conservation, Region 5
1115 NYS Route 86
PO Box 296
Ray Brook, NY 12977-0296
marc.migliore@dec.ny.gov

Captain Daniel Darrah
Regional Chief Environmental Conservation
Officer
New York State Department of
Environmental Conservation, Region 5
1115 NYS Route 86
PO Box 296
Ray Brook, NY 12977-0296
daniel.darrah@dec.ny.gov

Captain John Streiff
Regional Forest Ranger
New York State Department of
Environmental Conservation, Region 5
1115 NYS Route 86
PO Box 296
Ray Brook, NY 12977-0296
john.streiff@dec.ny.gov

Hon. Kathleen H. Burgess
Secretary to the Commission
New York State Public Service Commission
Empire State Plaza
Agency Building 3
Albany, NY 12223-1350
secretary@dps.ny.gov

James Denn
Public Information Officer
New York State Public Service Commission
Empire State Plaza
Agency Building 3
Albany, NY 12223-1350
james.denn@dps.ny.gov

Rose Harvey
Commissioner
New York State Office of Parks, Recreation,
& Historic Preservation
Empire State Plaza
Agency Building 1
Albany, NY 12238
Rose.Harvey@parks.ny.gov

Michael Lynch, Division Director
New York State Office of Parks, Recreation,
& Historic Preservation, State Historic
Preservation Office
Peebles Island State Park
P.O. Box 189
Waterford, NY 12188-0189
michael.lynch@parks.ny.gov

Matthew Maraglio
Coastal Review Specialist
New York Department of State
Office of Coastal, Local Government, and
Community Sustainability
One Commerce Plaza
99 Washington Avenue
Albany, NY 12231-0001
Matthew.Maraglio@dos.ny.gov

Supervisor
New York Department of State
Division of Coastal Resources, Consistency
Review Unit
One Commerce Plaza
99 Washington Avenue
Albany, NY 12231-0001

Josh Clague
Forest Preserve Planner
New York State Adirondack Park Agency
PO Box 99
1133 NYS Route 86
Ray Brook, NY 12977
adirondackpark@dec.ny.gov

Tim Post
Region 5 Habitat Manager
New York State Department of
Environmental Conservation, Region 5
625 Broadway
Albany, NY 12233-4756
tim.post@dec.ny.gov

Erin Donhauser
Environmental Analyst 1
New York State Department of
Environmental Conservation, Region 5
1115 NYS RTE 86
PO Box 296
Ray Brook, NY 12977
erin.donhauser@dec.ny.gov

Counties

John Zurlo
County Clerk
Clinton County
Government Center
137 Margaret Street
Plattsburgh, NY 12901
john.zurlo@clintoncountygov.com

Joseph A Provoncha
County Clerk
Essex County
County Clerk's Office & DMV
7559 Court Street
PO Box 247
Elizabethtown, NY 12932
jprovon@co.essex.ny.us

Peter Hagar
District Manager
Clinton County Soil and Water
Conservation District
6064 Rt. 22
Suite 1
Plattsburgh, NY 12901
peter.hagar@ccsoil-water.com

David Reckahn
District Manager
Essex County Soil and Water Conservation
District
Essex County Fairgrounds
3 Sisco Street
Westport, NY 12993
dreckahn@westelcom.com

Towns

Lynn A Jarvis
Town Clerk
Town of Chesterfield
1 Vine Street
PO Box 456
Keeseville, NY 12944

Gerald Morrow
Supervisor
Town of Chesterfield
1 Vine Street
PO Box 456
Keeseville, NY 12944
gmorrow@frontiernet.net

Bonnie Hopkins
Town Clerk
Town of Ausable
111 Ausable Street
Keeseville, NY 12944
bonnie_hopkins55@yahoo.com

Sandy Senecal
Supervisor
Town of Ausable
111 Ausable Street
Keeseville, NY 12944
s.senecal@townofausable.net

Tribes

Arnold Printup
Tribal Historic Preservation Officer
Saint Regis Mohawk Tribe
412 State Route 37
Akwesasne, NY 13655
arnold.printup@srmt-nsn.gov

Paul Thompson
Chief
Saint Regis Mohawk Tribe
412 State Route 37
Akwesasne, NY 13655

Non-Governmental Organizations

Bob Irvin
President
American Rivers
1101 14th Street NW, Suite 1400
Washington, DC 20005
birvin@americanrivers.org

Robert Nasdor
Northeast Stewardship Director
American Whitewater
365 Boston Post Road, Suite 250
Sudbury, MA 01776
bob@americanwhitewater.org

David Klein
The Nature Conservancy
Central and Western New York Chapter
1048 University Avenue
Rochester, NY 14067
dklein@tnc.org

Phil Erickson
Chair
Adirondack Mountain Club - Algonquin
Chapter
57 Cogan Ave
Plattsburgh, NY 12901
algonquinadk@gmail.com

Public Affairs Office
Adirondack Mountain Club
301 Hamilton Street
Albany, NY 12210-1707
info@adk.org

John Fik
President
Tri Lakes Chapter of Trout Unlimited
info@trilakestu.com

William Wellman
Region 5 Vice President
New York State Council of Trout Unlimited
7 Helen Street
Plattsburgh, NY 02011
wellman1985@charter.net

Brenadn Wiltse
Science and Stewardship Director
Ausable River Association
PO Box 8
1181 Haselton Rd
Wilmington, NY 12997
brendan@ausableriver.org

William Janeway
Executive Director
Adirondack Council
103 Hand Ave.
Suite 3
PO Box D-2
Elizabethtown, NY 12932
info@adirondackcouncil.org

A. Charles Parker
President
New York State Conservation Council Inc.
8 East Main Street
Ilion, NY 13357
nyscc@nyscc.com

Federal and State Representatives

Kirsten Gillibrand
U.S. Senate
Leo W. O'Brien Federal Office Building
11A Clinton Avenue, Room 821
Albany, NY 12207

Charles Schumer
U.S. Senate
100 South Clinton Street, Room 841
Syracuse, NY 13261

Elise Stefanik
U.S. Congress
88 Public Square, Suite A
Watertown, NY 13601

Peggy Rodriguez
Office of Governor Andrew Cuomo
207 Genesee Street, Room 707
Utica, NY 13502

Dan Stec
New York State Assembly, District 114
7559 Court Street
Room 203
PO Box 217
Elizabethtown, NY 12932
StecD@nyassembly.gov

Billy Jones
New York State Assembly, District 115
202 U.S. Oval
Plattsburgh, NY 12903

Betty Little
New York State Senate, District 45
5 Warren Street
Suite 3
Glens Falls, NY 12801
little@nysenate.gov

Eagle Creek Renewable Energy, LLC

Susan Giansante
Eagle Creek Renewable Energy, LLC
116 State Street, PO Box 167,
Neshkoro, WI 54960
susan.giansante@eaglecreekre.com

Michael Scarzello
Eagle Creek Renewable Energy, LLC
116 State Street, PO Box 167,
Neshkoro, WI 54960
michael.scarzello@eaglecreekre.com

ATTACHMENT A

1993 EXHIBIT F

**CEII MATERIALS
FILED SEPARATELY**


(THIS MATERIAL IS CRITICAL ENERGY INFRASTRUCTURE INFORMATION (CEII)).
MEMBERS OF THE PUBLIC MAY OBTAIN NONPUBLIC OR PRIVILEGED INFORMATION BY SUBMITTING
A FREEDOM OF INFORMATION ACT (FOIA) REQUEST.

SEE WWW.FERC.GOV/LEGAL/CEII-FOIA.ASP FOR MORE INFORMATION.)

ATTACHMENT B

1993 EXHIBIT G

93 AUG 19 PM 12:23
REC: [unclear]

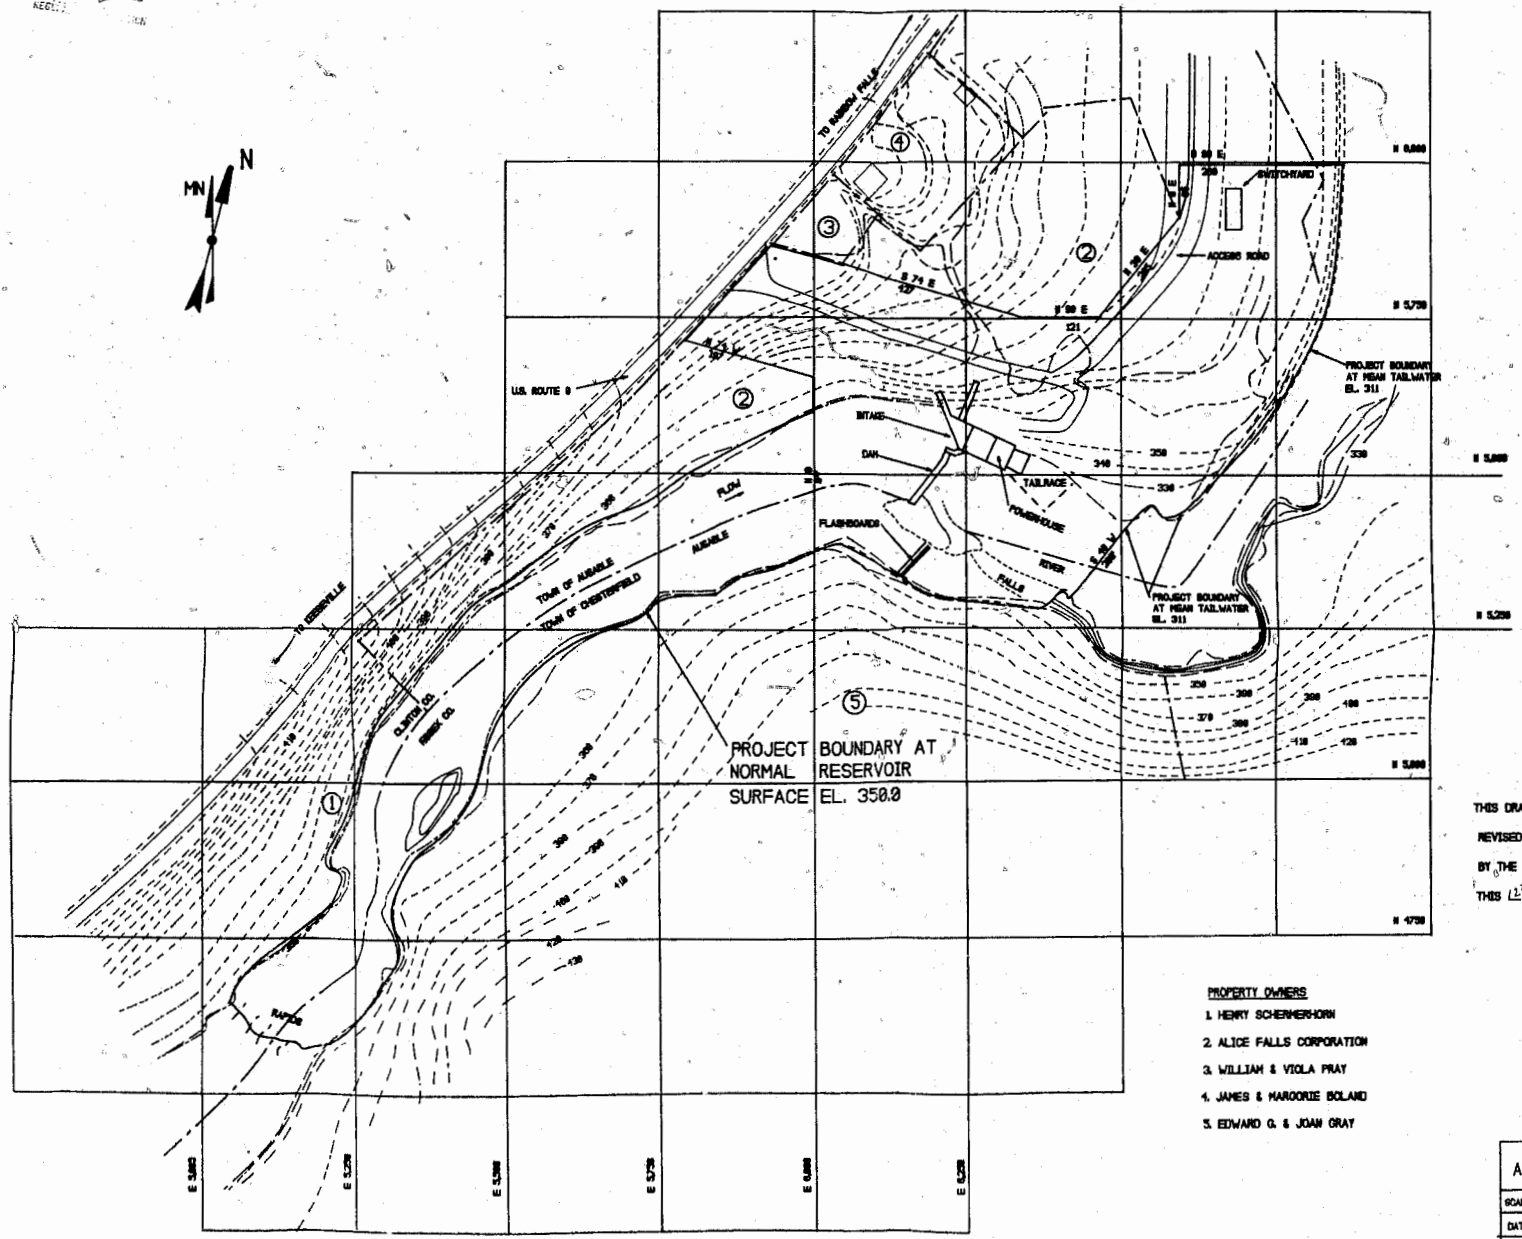


- NOTES:
1. PLANIMETRIC FEATURES BASED ON AERIAL PHOTOGRAPHY, PERFORMED BY LOUD LAKE ENERGY CORPORATION ON NOVEMBER 16, 1961.
 2. THE COORDINATE GRID SHOWN IS A LOCAL SYSTEM ESTABLISHED FOR THIS PROJECT AND BASED ON MAGNETIC NORTH.


THIS DRAWING IS A PART OF THE REVISED ASBULT EXHIBIT 0 BY THE UNDERSIGNED THIS 11th DAY OF AUGUST, 1963

BY: *C. Charles McRath*
C. CHARLES MCRATH
ALICE FALLS CORPORATION

- PROPERTY OWNERS
1. HENRY SCHERER-HORN
 2. ALICE FALLS CORPORATION
 3. WILLIAM & VIOLA PRAY
 4. JAMES & MARJORIE BOLAND
 5. EDWARD G. & JOAN GRAY

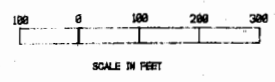

ALICE FALLS HYDROELECTRIC PROJECT		
SCALE 1" = 100'	APPROVED BY: NFD	DRAWN BY: VJD
DATE: JULY 1963		
PROJECT BOUNDARY - GENERAL		
FERC No. 5867	DRAWING NUMBER 0 - 1	

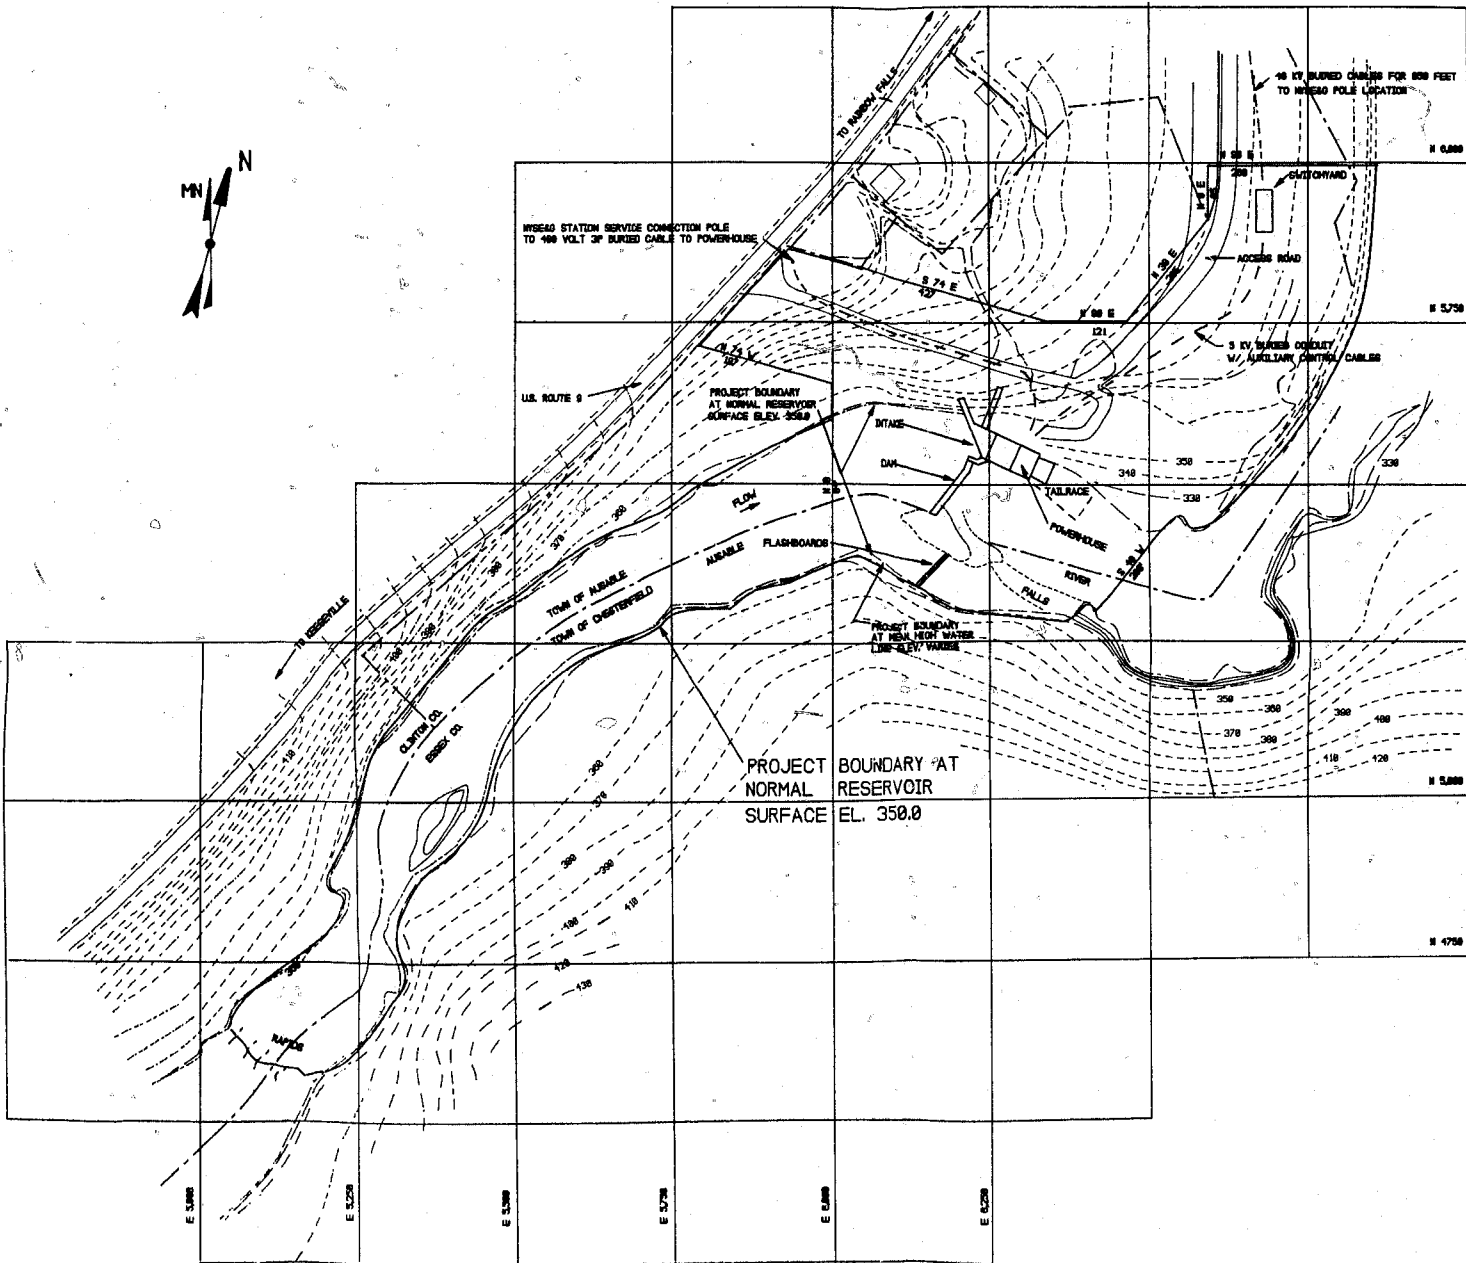


NOTES

1. PLANIMETRIC FEATURES BASED ON AERIAL PHOTOGRAPHY, PERFORMED BY LONG LAKE ENERGY CORPORATION ON NOVEMBER 18, 1981.
2. THE COORDINATE GRID SHOWN IS A LOCAL SYSTEM ESTABLISHED FOR THIS PROJECT AND BASED ON MAGNETIC NORTH.

THIS DRAWING IS A PART OF THE REVISED ASSULT EXHIBIT 0 BY THE UNDERSIGNED THIS 11th DAY OF AUG. 1983

BY: *C. Charles McGrath*
 C. CHARLES MCGRATH
 ALICE FALLS CORPORATION

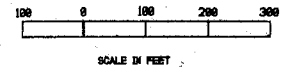

ALICE FALLS HYDROELECTRIC PROJECT		
SCALE 1" = 100'	APPROVED BY NFD	DRAWN BY VJD
PROJECT BOUNDARY - POWER FEATURES		
FERC No. 5867		DRAWING NUMBER G - 2

9304240377-01

ATTACHMENT C

**ALICE FALLS PROJECT (FERC No. 5967)
1983 WATER QUALITY CERTIFICATE**

LAW OFFICES

ZUCKERT, SCOUTT, RASENBERGER & JOHNSON

BRAWNER BUILDING

888 SEVENTEENTH STREET, N. W.

WASHINGTON, D. C. 20006-3959

TELEPHONE: (202) 298-8660

CABLE: ZSRLAW

TELEX: 89648

OF COUNSEL
T. EDWARD BRASWELL, JR., P. C.
MARVIN B. DURNING

COATES LEAR (1916-1963)
EUGENE M. ZUCKERT
JERROLD SCOUTT, JR.
RAYMOND J. RASENBERGER
R. TENNEY JOHNSON
BLAKE T. NEWTON, JR.
LAWRENCE C. MERTHAN
MARVIN B. LIEBERMAN
FRANK J. COSTELLO
EDGAR T. BELLINGER
RALPH L. KISSICK
JAMES L. DEVALL
JOHN T. STEWART, JR.*
WILLIAM H. CALLAWAY, JR.
RACHEL B. TRINDER
CHARLES J. SIMPSON, JR.
DAVID R. RIVERO
ANN L. RASENBERGER
JERRY W. COX
MONIQUE E. YINGLING*
ELENA W. KING

September 27, 1983

OFFICE FILED
1983 SEP 27 PM 3:11
FEDERAL ENERGY
REGULATORY COMMISSION

* NOT ADMITTED IN D.C.

Honorable Kenneth F. Plumb, Secretary
Federal Energy Regulatory Commission
825 North Capitol Street, N.E.
Washington, D.C. 20426

Re: Long Lake Energy Corporation
Alice Falls Hydroelectric
Power Project No. 5867-000

Dear Mr. Plumb:

Please find enclosed for filing an original and 14 copies of the Section 401 Water Quality Certification that Long Lake received from the New York State Department of Environmental Conservation for the above-referenced project together with my Certificate of Service.

Sincerely,

Marvin S. Lieberman
Marvin S. Lieberman

Attorneys for Long Lake
Energy Corporation

MSL:lmb

Enclosures
cc: All Parties

830 928 0318

FERC - DOCKETED

SEP 27 1983

New York State Department of Environmental Conservation
50 Wolf Road, Albany, New York 12233-0001



Henry G. Williams
Commissioner

September 19, 1983

Mr. Donald Hamer
Long Lake Energy Corporation
420 Lexington Avenue
New York, New York 10170

FILED
OFFICE OF THE SECRETARY
1983 SEP 27 PM 3:12
FEDERAL ENERGY
REGULATORY COMMISSION

Re: Section 401 Water Quality
Certification
Alice Falls Hydroelectric Project,
Ausable River, Clinton & Essex
Counties, FERC 5867-000

Mr. Hamer:

The New York State Department of Environmental Conservation hereby certifies that the referenced hydroelectric development will comply with all applicable provisions of the Clean Water Act of 1977 (PL 95-217), provided that the following conditions are met.

- I. There can be no future changes in any of the following that will result in non-compliance with the intent of this certification:
 - a. the characteristics of the waters into which the discharges are made,
 - b. the water quality criteria applicable to such waters, or
 - c. applicable effluent limitations or other requirements.
- II. The development must comply with the applicable provisions of state law and regulations.
- III. The following provisions shall become conditions to any Federal Energy Regulatory Commission (FERC) license issued to the Long Lake Energy Corporation pursuant to Section 401(d) of the Federal Power Act:
 - a. the applicant will provide a continual conservation release of 25 cfs (upstream flows permitting) at Alice Falls to maintain the benthic habitat, waste assimilative capacity and the visual integrity of the Falls,

FERC - DOCKETED

SEP 27 1983 07

- b. future modifications to the development or the proposed mode of operation shall not occur without the prior approval of the DEC,
- c. the licensee shall consult with DEC prior to initiating any action that will result in the interruption to downstream flows, including, in particular, the scheduling and duration of any drawdowns required to facilitate construction activities,
- d. all sediments scheduled for removal from the Ausable River shall be analyzed for the presence of heavy metals and toxic substances prior to the initiation of construction activities. All sediments will be disposed of in a DEC approved manner,
- e. copies of all reports, studies, and notifications provided by the applicant pursuant to this certification and the FERC licensing process shall also be submitted to the Director, Division of Regulatory Affairs, and
- f. the DEC reserves the right to require the applicant to implement temporary modifications to the project/mode of operation, if required by emergencies beyond the control of the licensee, to assure the protection of the quality of the water and its biota. The DEC also reserves the right to require the applicant to prepare studies and make whatever reasonable modifications that are deemed necessary to alleviate any unanticipated significant adverse impacts upon the aquatic resource that were not identified during the review process but which can be directly attributed to the creation and operation of the project as licensed by the Commission.

This Water Quality Certification is issued by the Department of Environmental Conservation pursuant to the requirements of the NYS Environmental Quality Review Act, Article 8 of the Environmental Conservation Law and Part 617 of Title 6 of the Official Compilation of Codes, Rules and Regulations of the State of New York. The DEC has determined that the proposed action will not have a significant effect upon the environment provided that the proposed construction activities and the mode of operation are compatible or in compliance with:


- a. the conditions contained in this Certification,
- b. the environmental and resource management stipulations contained in the FERC application.

This Certification is issued solely for the purpose of Section 401 of the Act. The DEC reserves the right to reconsider the entire Certification if any condition contained herein is declared invalid, if there is a

significant change in the scope of the project, or in the event the referenced application is further amended.

A copy of this Certification and the State's recommendations are being forwarded to the Secretary of the Federal Energy Regulatory Commission.

Very truly yours,

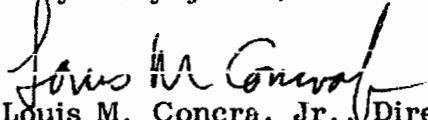
Louis M. Conera, Jr., Director
Division of Regulatory Affairs

LMC/kw


cc: K. Plumb
E. Abrams
F. Springer
D. Shumway

CERTIFICATE OF SERVICE

The undersigned hereby certifies that copies of the foregoing document have been served in accordance with Rule 2010 of the Commission's Rules and Regulations upon:

Mr. Fred E. Springer, Chief
Applications Branch
Division of Hydropower Licensing (RC-723)
Federal Energy Regulatory Commission
825 North Capitol Street, N.E.
Washington, D.C. 20426

Dated this 27th day of September, 1983.

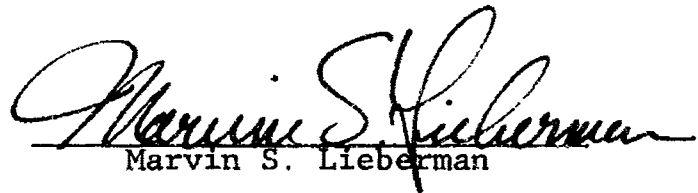
Marvin S. Lieberman